



MARINA PARK



— C O N N E C T I O N —

Welcome to Marina Park. A vibrant & re-energized campus with new creative spaces and amenities designed to promote a more communal way to work, relax and even play.



ENGAGED SPACES


The new Pocket Park was designed to encourage movement from inside to outside, creating additional workspace for meeting and collaboration, as well as for relaxation. Pop in to our new state-of-the-art gym for a quick workout before meeting friends for a coffee in the Park. The recently completed outdoor covered conference room and tenant event area provide plenty of space for safe and socially distanced meetings.


4551




 MARINA PARK



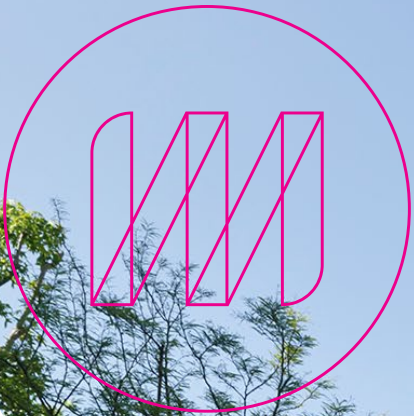


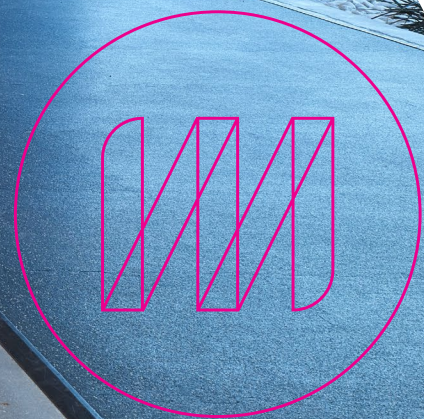

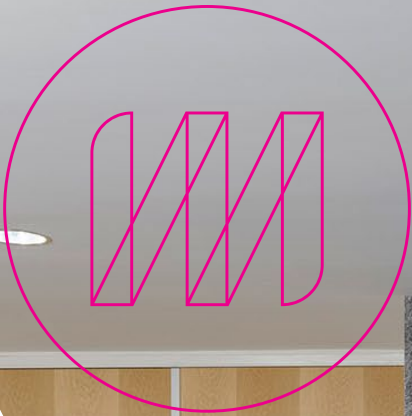





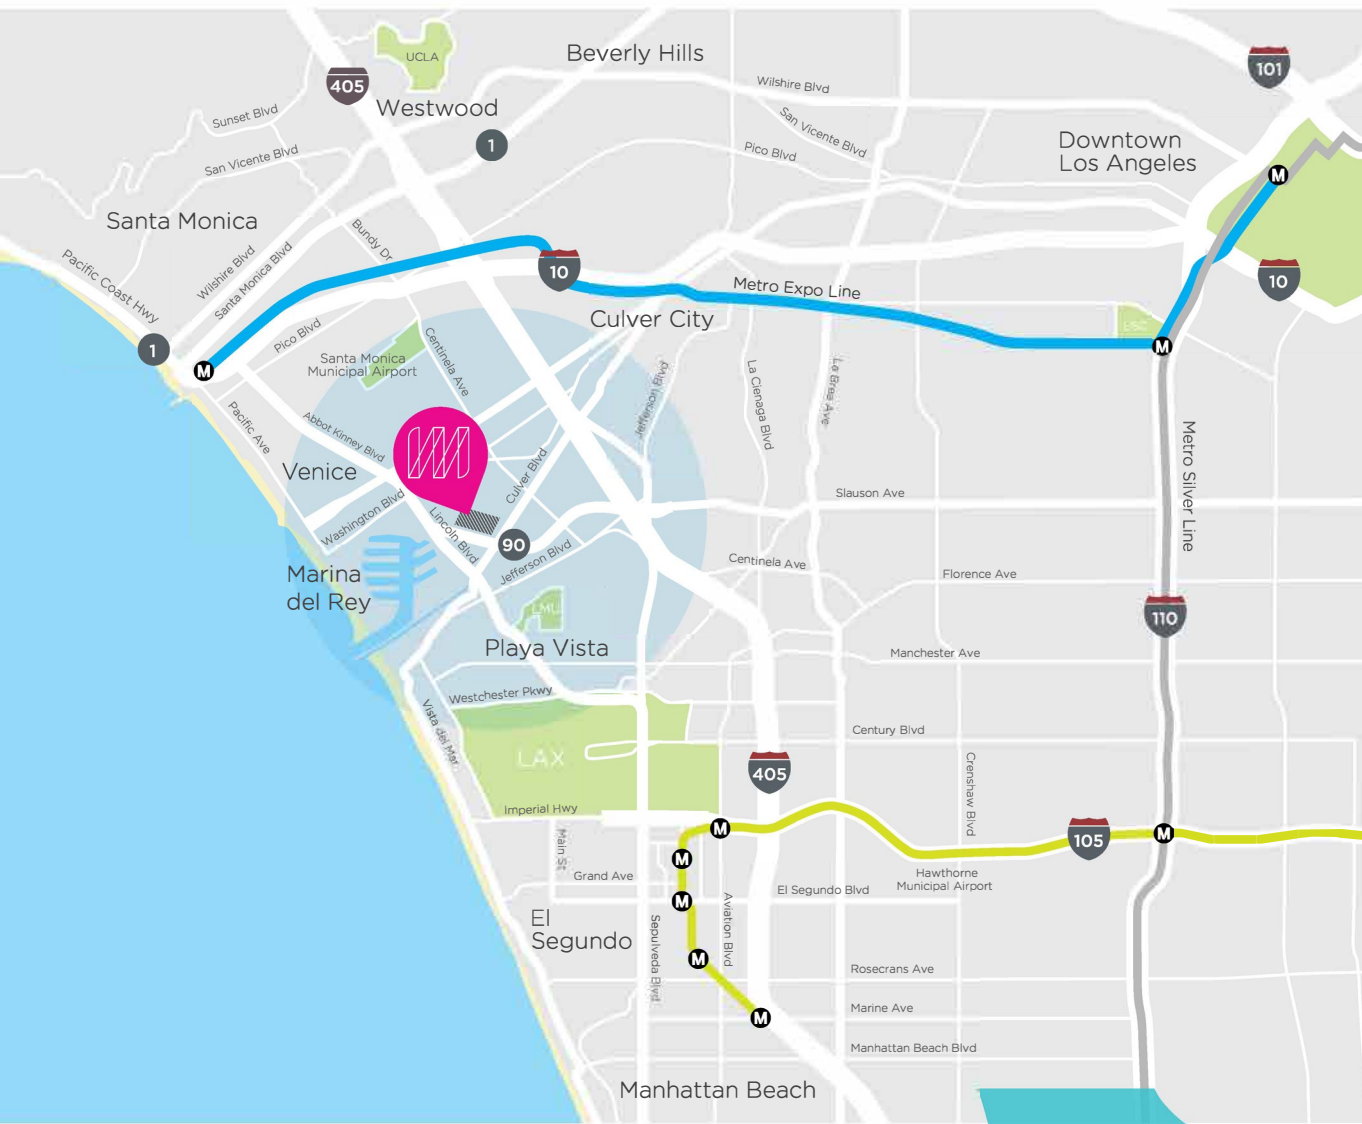

LOCATION MAP

- + Abundant and walkable lunch spots
- + Easy access to freeways and urban centers
- + Minutes away from the marina, beach and nature reserves
- + Thriving retail and restaurant scene
- + Food trucks everywhere



WHAT'S AROUND? EVERYTHING.

Supermarkets

1. Gelson's Market
2. Ralphs
3. Whole Foods Market
4. Pavillions

Banks

5. Chase Bank
6. Union Bank
7. U.S. Bank
8. Wells Fargo Bank
9. Bank of America
10. First Bank
11. Citibank

Coffee/Tea/Juice Shops


12. Peet's Coffee
13. Starbucks
14. The Coffee Bean & Tea Leaf
15. Kreation Organic Juicery

Gyms

16. The Studio MDR
17. Equinox

Hotels

18. The Marina del Rey Hotel
19. Hilton Garden Inn - Marina del Rey
20. The Ritz-Carlton, Marina del Rey
21. Jamaica Bay Inn
22. Hotel MDR-Doubletree Hotel
23. Marina del Rey Marriott

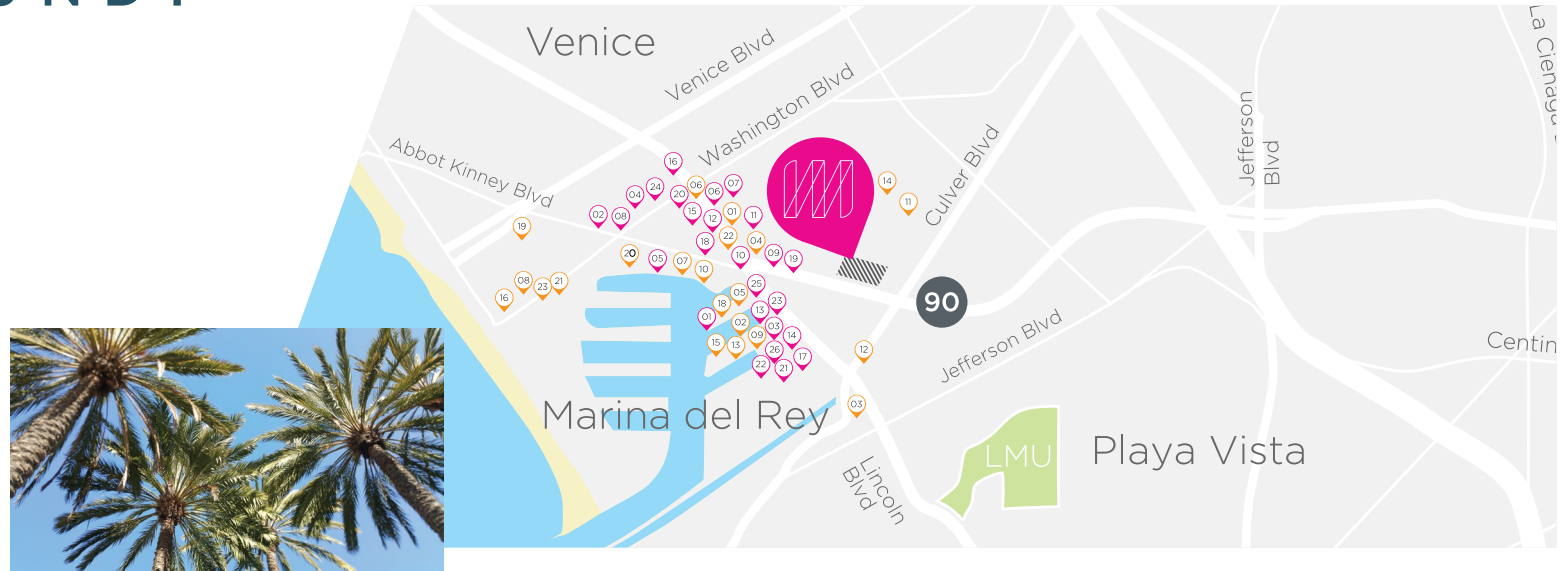

Restaurants, Bars & Fast Food

- | | |
|-------------------------------|--|
| 1. SALT Restaurant and Bar | 14. Shake Shack |
| 2. Scopa Italian Roots | 15. Settebello Pizzeria Napoletana |
| 3. Mendocino Farms | 16. In-N-Out Burger |
| 4. C & O Cucina | 17. Fresh Brothers |
| 5. Cafe Del Rey | 18. Le Pain Quotidien - Villa Marina |
| 6. Tender Greens | 19. Stark's Restaurant |
| 7. Burger Lounge | 20. Wahoo's Fish Tacos |
| 8. Sunny Spot | 21. California Pizza Kitchen |
| 9. J Nichols Kitchen | 22. Chipotle Mexican Grill |
| 10. Irori Japanese Restaurant | 23. Panera Bread |
| 11. Yard House | 24. Firestone & Walker- The Propagator |
| 12. Ruth's Chris Steak House | 25. Kreation Organic Juicery |
| 13. SUGARFISH by sushi nozawa | 26. Sweetgreen |



NEW CONNECTIVITY


New entries and lobbies at Marina Park have been designed to increase transparency and create a connection to the new landscaping outdoors.



4551 Glencoe
Suite 155 | Available January 2023
7,452 RSF



MARINA PARK

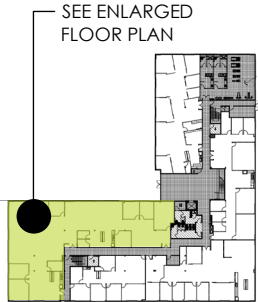

KEY PLAN



SCALE: N.T.S.



4551 Glencoe
Suite 205 | Available Now
4,050 RSF



MARINA PARK

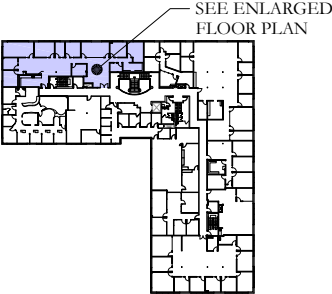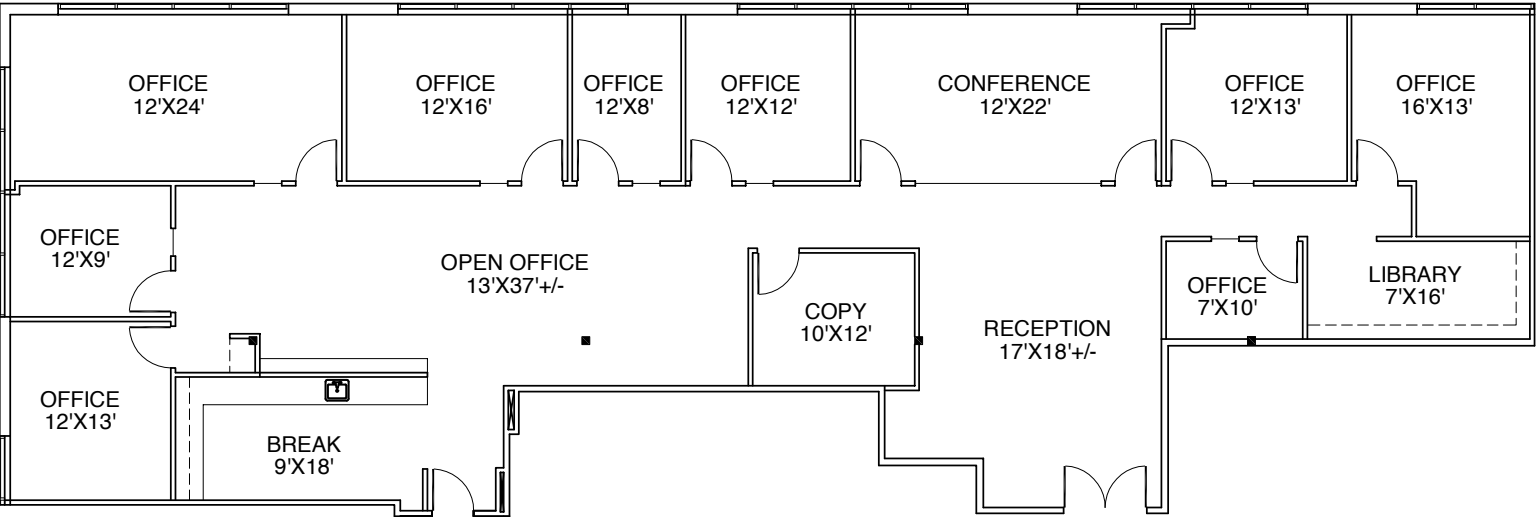


KEY PLAN
SCALE: N.T.S.



4551 Glencoe
Suite 210 | Available Now
1,205 RSF




MARINA PARK

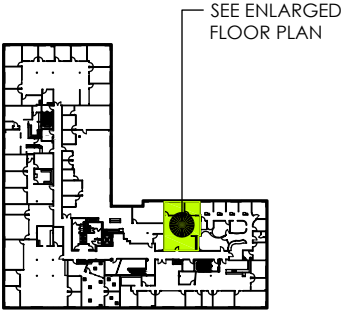

KEY PLAN


SCALE: N.T.S.

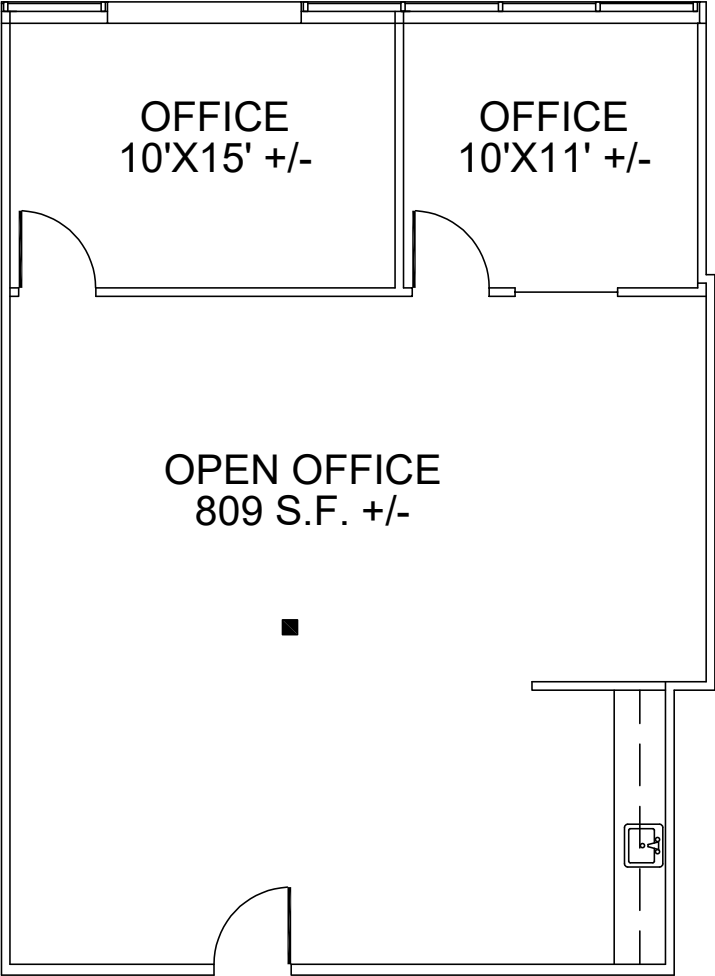

4551 Glencoe
Suite 235 | Available Now
3,395 RSF




MARINA PARK

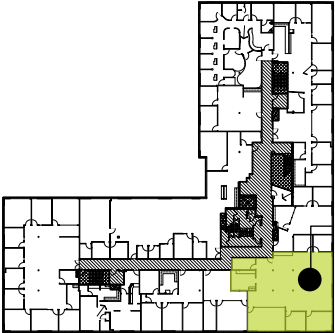

SEE ENLARGED
FLOOR PLAN

KEY PLAN


SCALE: N.T.S.

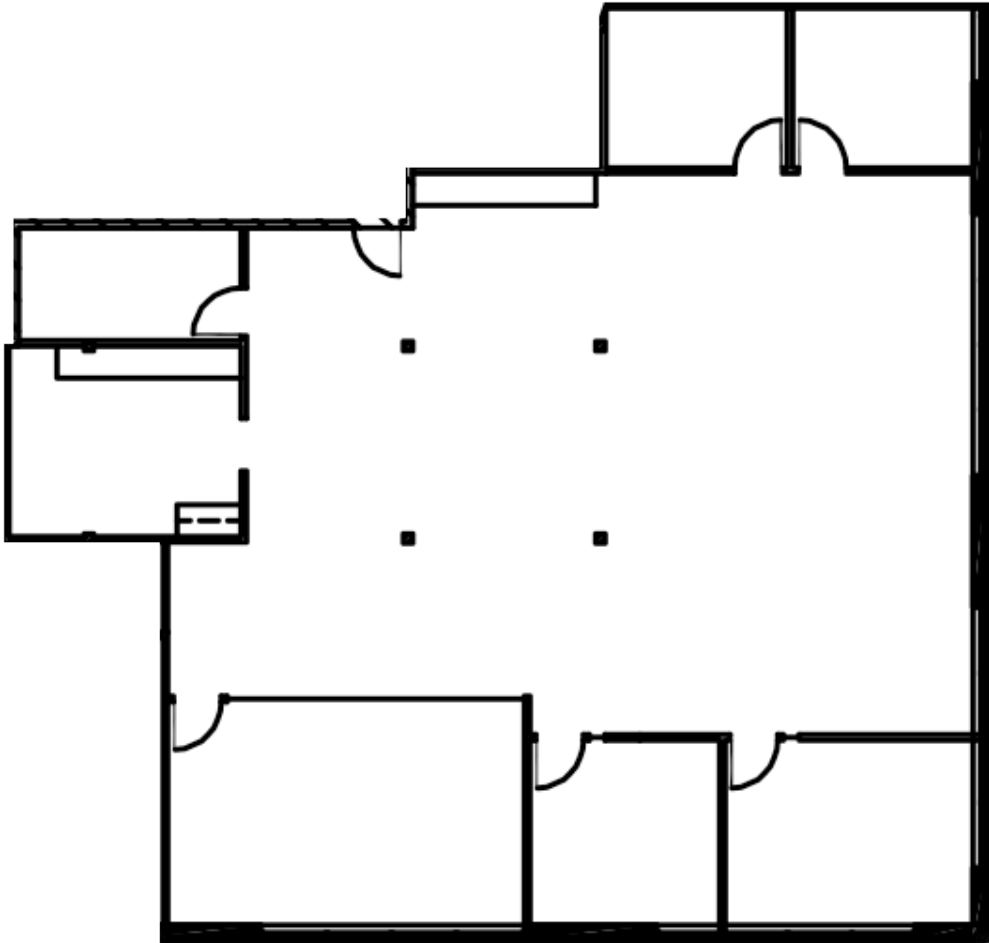

4551 Glencoe
Suite 340 | Available Now
3,535 RSF




MARINA PARK

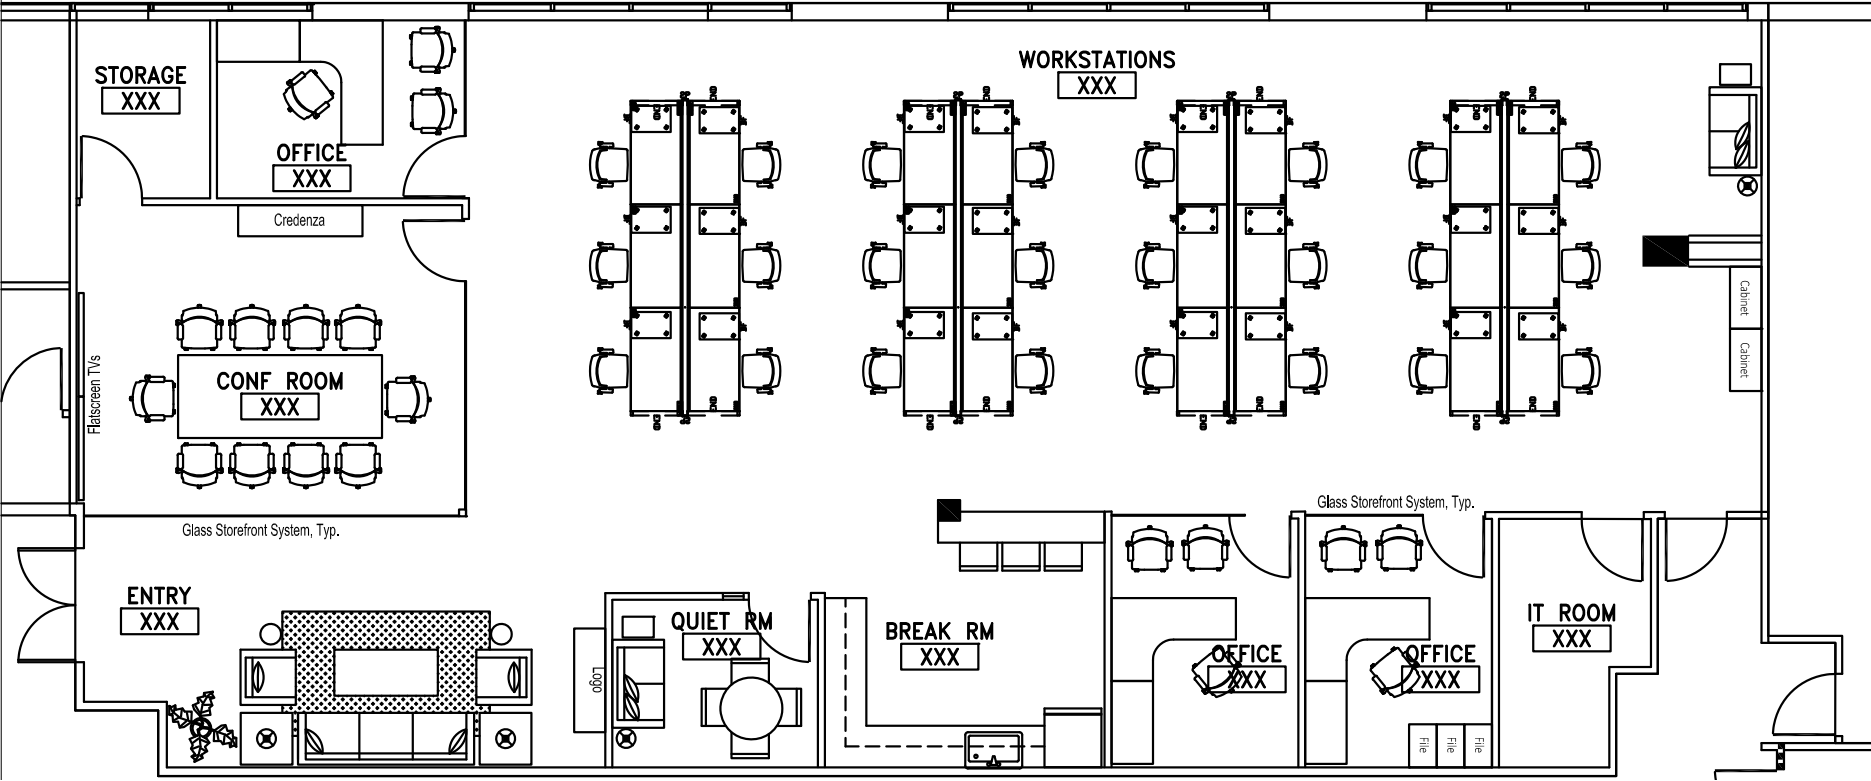

4551 Glencoe
Suite 355 | Available Now
2,363 RSF




MARINA PARK

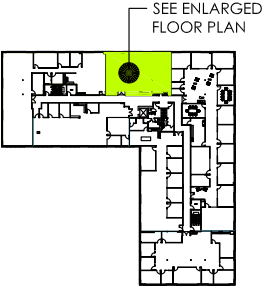

SEE ENLARGED FLOOR PLAN

KEY PLAN

SCALE: N.T.S.

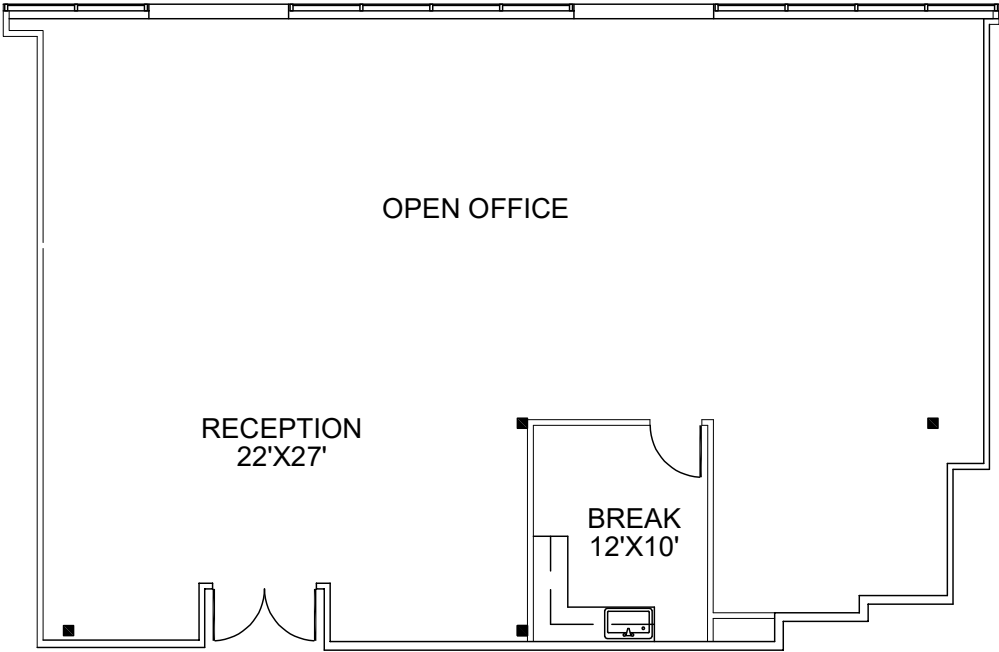

FLOOR PLAN


SCALE: N.T.S.



4553 Glencoe
Suite 150 | Available Now
1,727 RSF




MARINA PARK

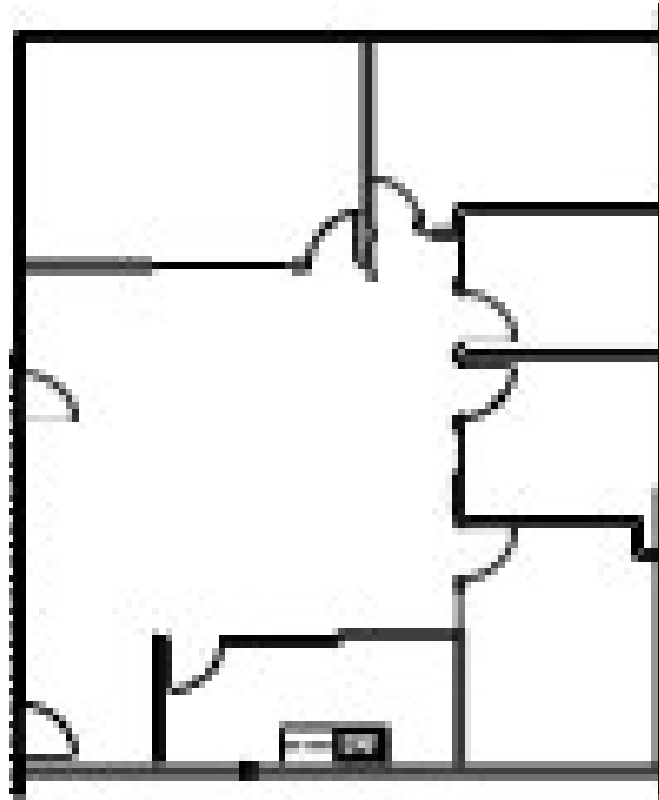


4553 Glencoe
Suite 215 | Available Now
1,386 RSF



MARINA PARK

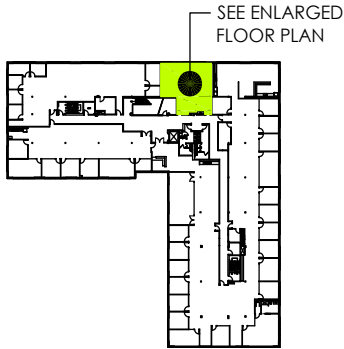

KEY PLAN
SCALE: N.T.S.

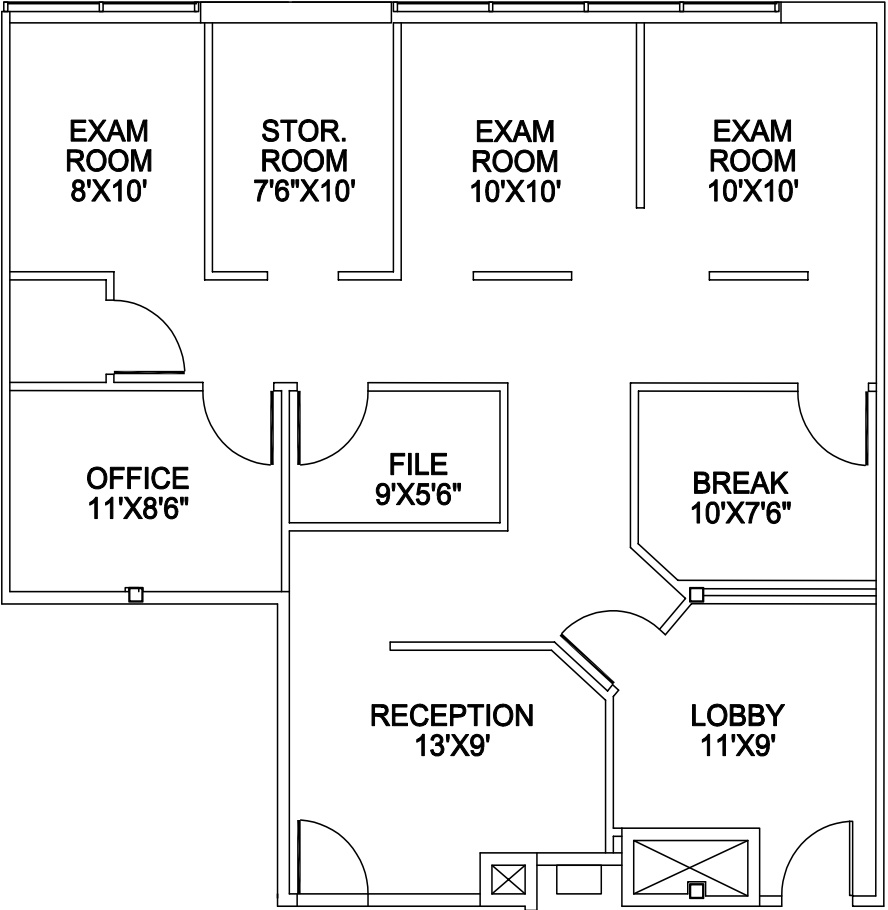


FLOOR PLAN
SCALE: N.T.S.




4553 Glencoe
Suite 230 | Available Now
4,370 RSF



MARINA PARK

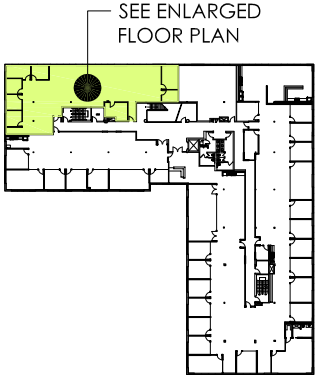

KEY PLAN
SCALE: N.T.S.

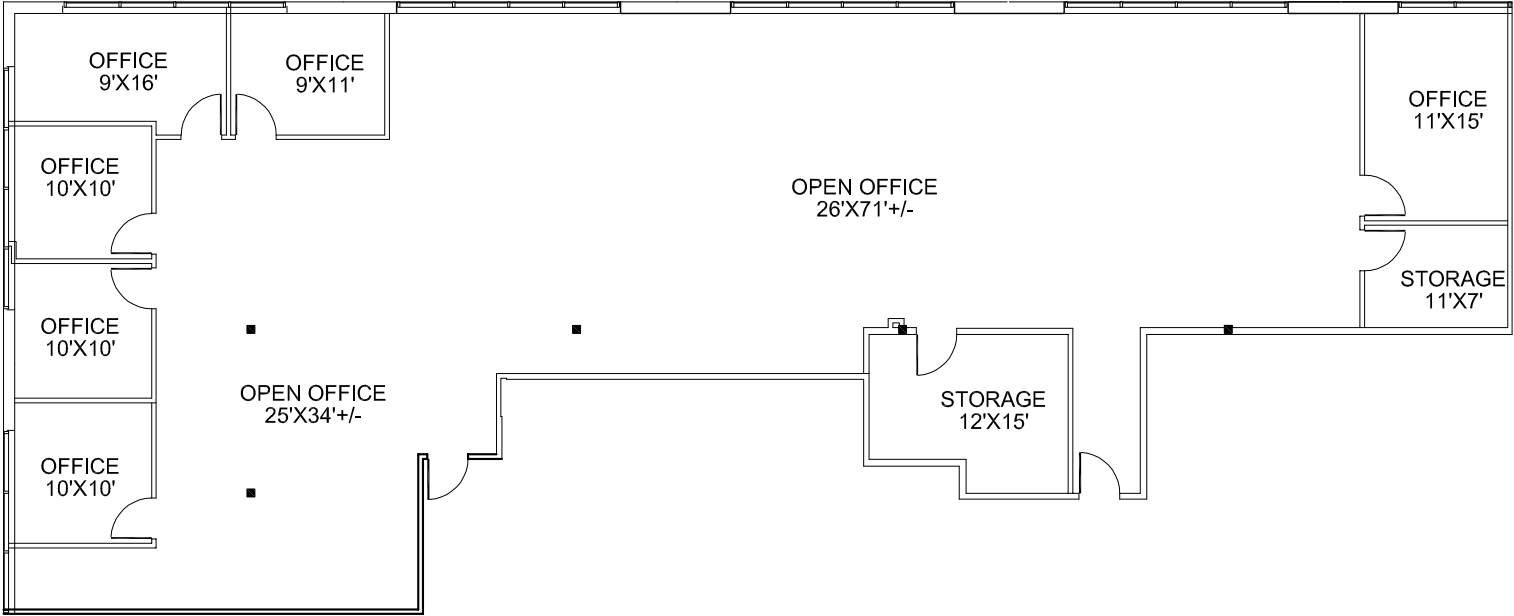


FLOOR PLAN
SCALE: N.T.S.




4553 Glencoe
Suite 325 | Available Now
2,314 RSF



MARINA PARK

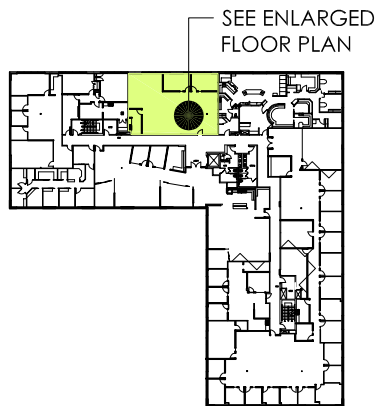

KEY PLAN
SCALE: N.T.S.

 


FLOOR PLAN
SCALE: N.T.S.



4553 Glencoe
Suite 350 | As-Built | Available Now
6,737 RSF




MARINA PARK

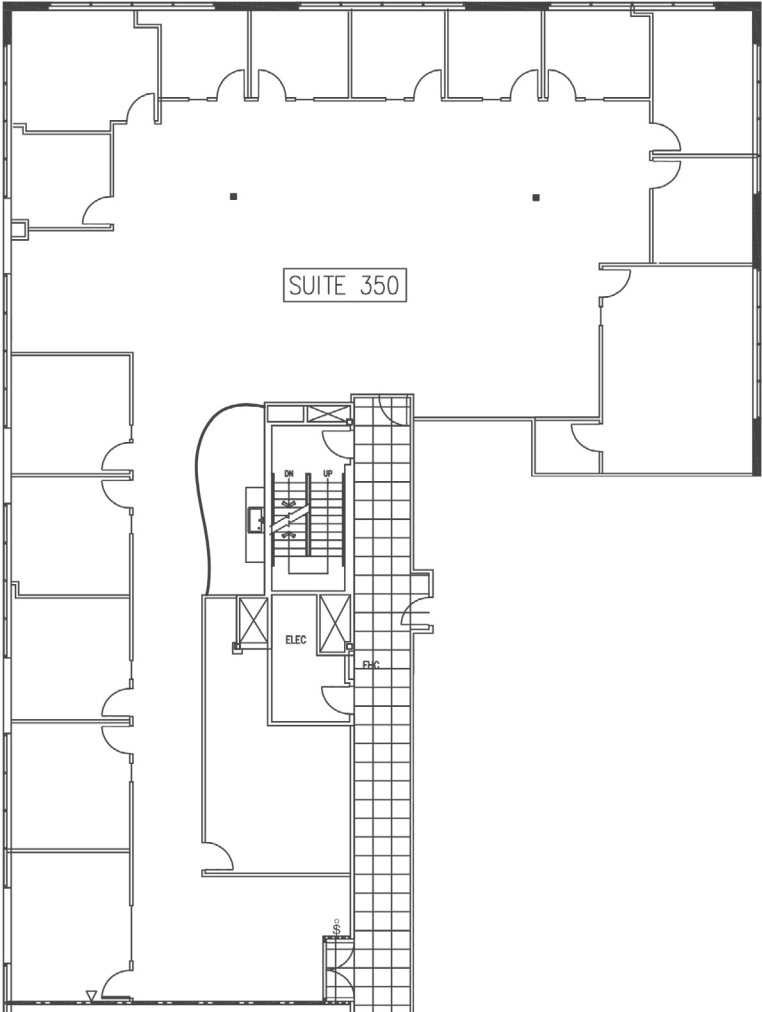

4553 Glencoe
Suite 350 | Planned Spec Suite
6,737 RSF



MARINA PARK

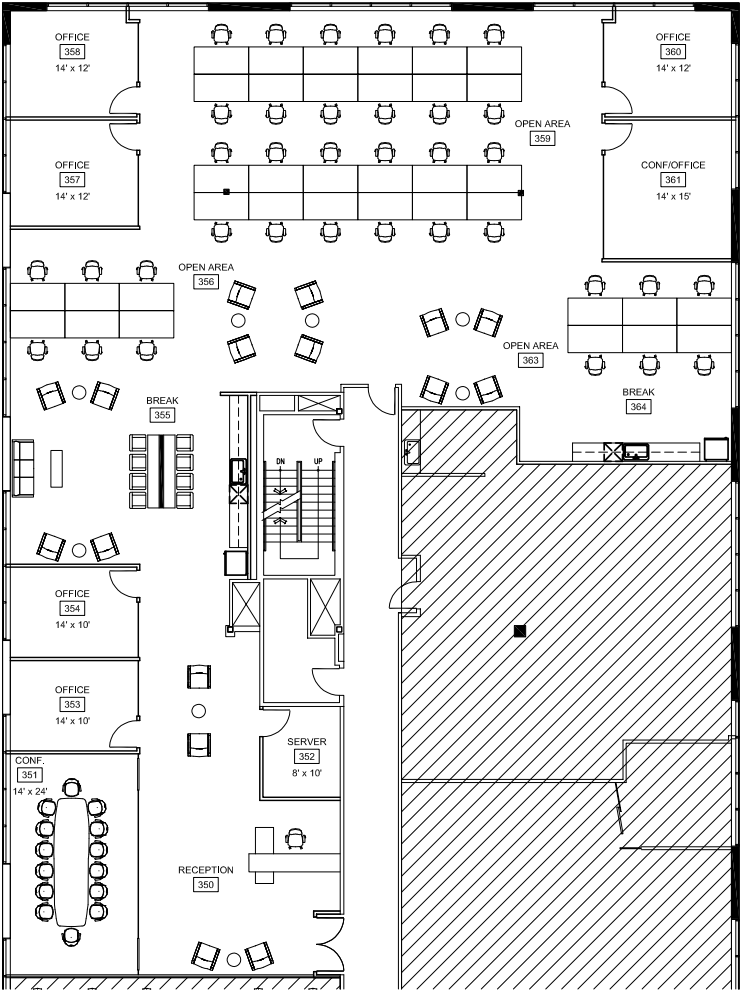

TEAM

Newmark

Eric Adams
Senior Managing Director
eric.adams@nmrk.com
310.491.2012
CA RE License #01349859

Jennifer Frisk
Senior Managing Director
jennifer.frisk@nmrk.com
213.596.2261
CA RE License #01880015

SteelWave

Kevin Joyce
Vice President, Acquisitions and Development
kjoyce@steelwavellc.com
310.751.1324
CA RE License #01890182



CONTACT

Marina Park
4551 Glencoe Avenue
Marina del Rey, CA 90292



